


ROOM FINISH SCHEDULE								
ROOM NUMBERS	ROOM	SIGNAGE TYPES	FLOORS	BASE	WALLS	CEILING	HEIGHT (NOMINAL)	REMARKS
100	LOUNGE	---	NEW SYN. SPORTS FLR	NEW VINYL COVE	EXISTING/NEW GUB - PTD	NEW S.A.T.	EXISTING	①②③ ⑤
101	WOMEN'S TOILET	(2)C	EXISTING/NEW CT	EXISTING/NEW CT	EXISTING/NEW CT	EXISTING GUB-PTD.		① ③④ ⑥
102	MECHANICAL/STORAGE	A	NEW CT	NEW CT	EXISTING/NEW GUB - PTD	NEW GUB-PTD.		① ③④
103	JANITOR'S CLOSET	---			EXISTING/NEW GUB - PTD	NEW GUB-PTD.		① ③
104	MEN'S TOILET	(2)B			NEW CT	EXISTING GUB-PTD.		③④
105	STORAGE	A		NEW VINYL COVE	EXISTING/NEW GUB - PTD	NEW S.A.T.	9'-0"	①②③④
106	CORRIDOR	---						①②③
107	STORAGE	A						①②③④


- ① ALL NEW GUB SHALL BE 3/8" MOLD & MILDEW RESISTANT
- ② NEW S.A.T. SHALL BE HUMIDITY/MOISTURE RESISTANT. S.A.T. W/ HOLD DOWN CLIPS
- ③ ALL NEW INTERIOR WALLS & EXPOSED GUB CEILING SHALL BE PRIMED & (2) FINISH PAINT COATS APPLIED.
- ④ SIGN REQUIRED. SEE 3/A-2 & 4/A-2.
- ⑤ EXISTING S.A.T. GRID TO REMAIN. CLEAN/REPAIR/REPLACE ANY DAMAGED GRID TO MATCH EXISTING.
- ⑥ REPLACE AND RE-GROUT ANY BROKEN WALL, BASE & FLOOR TILES.

DOOR SCHEDULE					
DOOR NO.	SIZE	DOOR		FRAME	REMARKS
		MAT.	TYPE		
100A	(2)3'-0" X 7'-0"	FG	A	PRE-HUNG	①②③④⑤⑥⑦
100B	(2)3'-0" X 7'-0"	FG	A	PRE-HUNG	①②③④⑤⑥⑦
101A	3'-0" X 6'-8"	FG	B	PRE-HUNG	① ③④⑤⑥⑦
102A	(2)3'-0" X 6'-8"	FG	B	PRE-HUNG	① ③④⑤ ⑦
104A	3'-0" X 6'-8"	FG	B	PRE-HUNG	① ③④⑤⑥⑦
105A	3'-0" X 6'-8"	WD	C	PRE-HUNG	⑤
106A	3'-0" X 6'-8"	WD	C	PRE-HUNG	④⑤
107A	3'-0" X 6'-8"	WD	C	PRE-HUNG	⑤

- ① EXTERIOR DOORS TO BE FIBERGLASS PRE-HUNG - PAINTED THERMA-TRU FIBER CLASSIC OR APPROVED EQUAL.
- ② TEMPERED SAFETY GLASS REQUIRED.
- ③ ALL NEW EXTERIOR DOORS SHALL RECEIVE THRESHOLD PAN FLASHING (SIMILAR TO 2/A-2) & HEAD FLASHING.
- ④ CLOSER REQUIRED
- ⑤ STAINLESS STEEL KICK PLATE REQUIRED
- ⑥ HANDICAP COMPLIANT STAINLESS STEEL PUSH/PULL REQUIRED
- ⑦ FIELD VERIFY EXISTING DOOR OPENING SIZE PRIOR TO ORDERING REPLACEMENT DOORS.

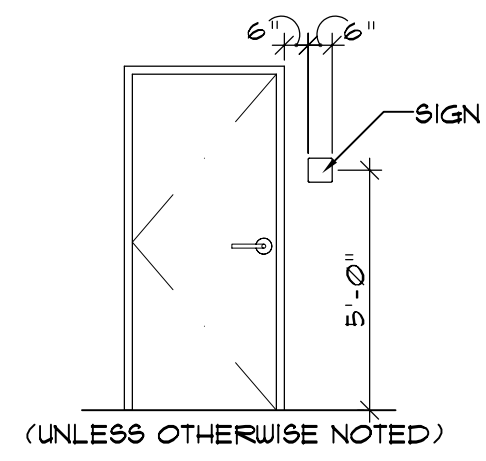


④ SIGN MOUNTING
SCALE: 1/4" = 1'-0"

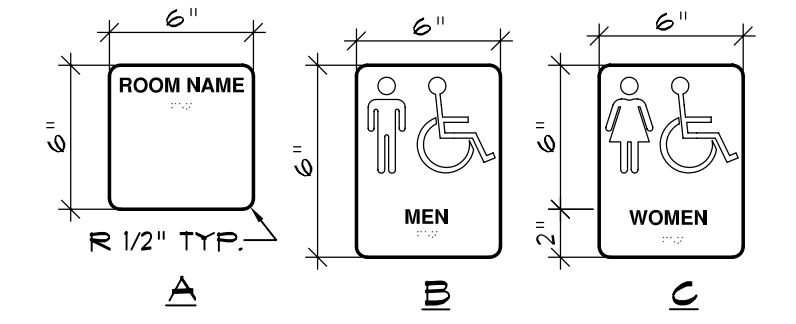


EXTERIOR SIGN TYPES
NOTE: ALL BRAILLE FOR EXAMPLE ONLY-TO BE PROVIDED BY SIGN MANUFACTURER


③ SIGNAGE SCHEDULE
SCALE: 1/2" = 1'-0"

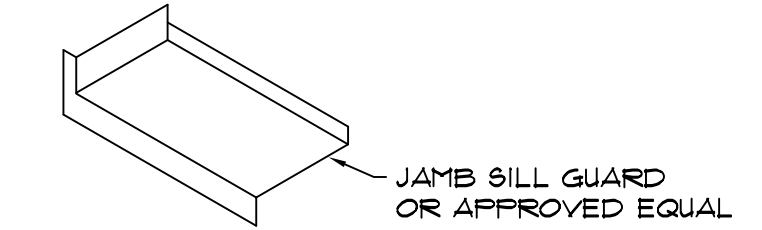

② PRE-MANUFACTURED MOLDED PLASTIC SILL FLASHING @ EXTERIOR DOORS
SCALE: N.T.S.

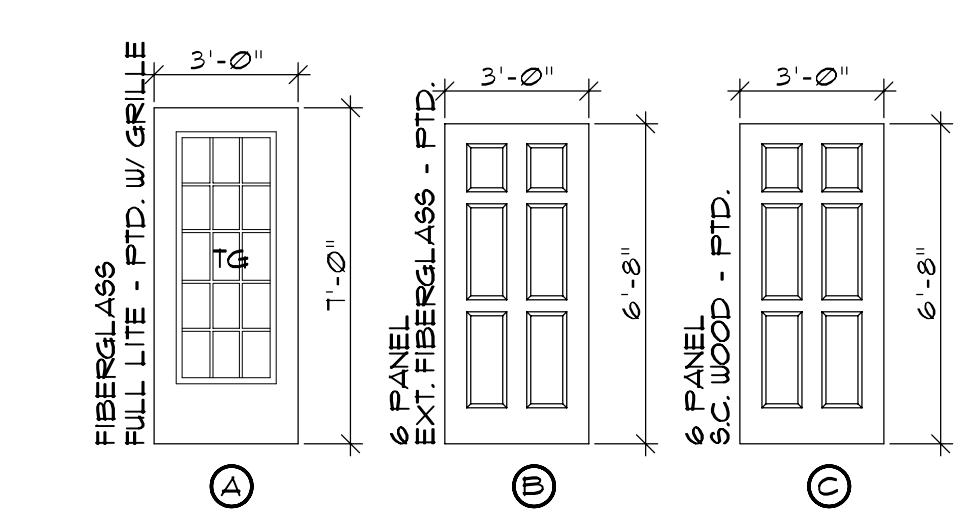


① DOOR ELEVATIONS
SCALE: 1/4" = 1'-0"

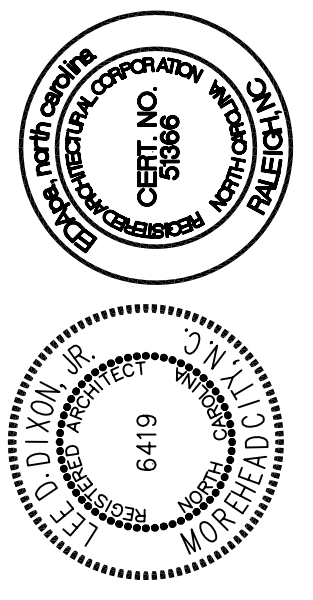

USE OF SEALED DRAWINGS, SPECIFICATIONS, AND OTHER DOCUMENTS PREPARED BY EDA PA ARCHITECTS, INC. IS HEREBY AUTHORIZED FOR THIS PROJECT ONLY. ANY OTHER USE OF THESE DOCUMENTS WITHOUT THE WRITTEN CONSENT OF THE DESIGNER IS PROHIBITED.

4706 Bridges Street Extension, Suite C
Morehead City, North Carolina 28557
Telephone: 252.247.2127 Fax: 252.247.6674
Email: edam@edapa.com

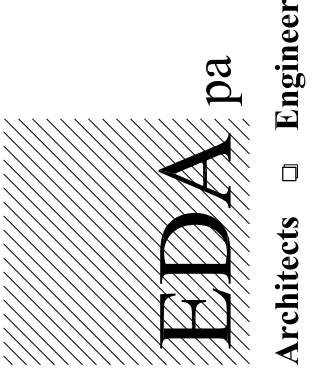

CEDAR ISLAND FERRY
OFFICE RENOVATION
CEDAR ISLAND, NORTH CAROLINA

ROOM FINISH & DOOR SCHEDULES; DOOR ELEVATIONS; DETAILS

2007412

ISSUED: 30 DEC 08
DWG BY: MLR
CKD BY: RMB, LDD

REVISIONS

SHEET NO.
A-2
OF