



3
A-4
TYPICAL POST CAP STRAP DETAIL
SCALE: 1/2" = 1'-0"

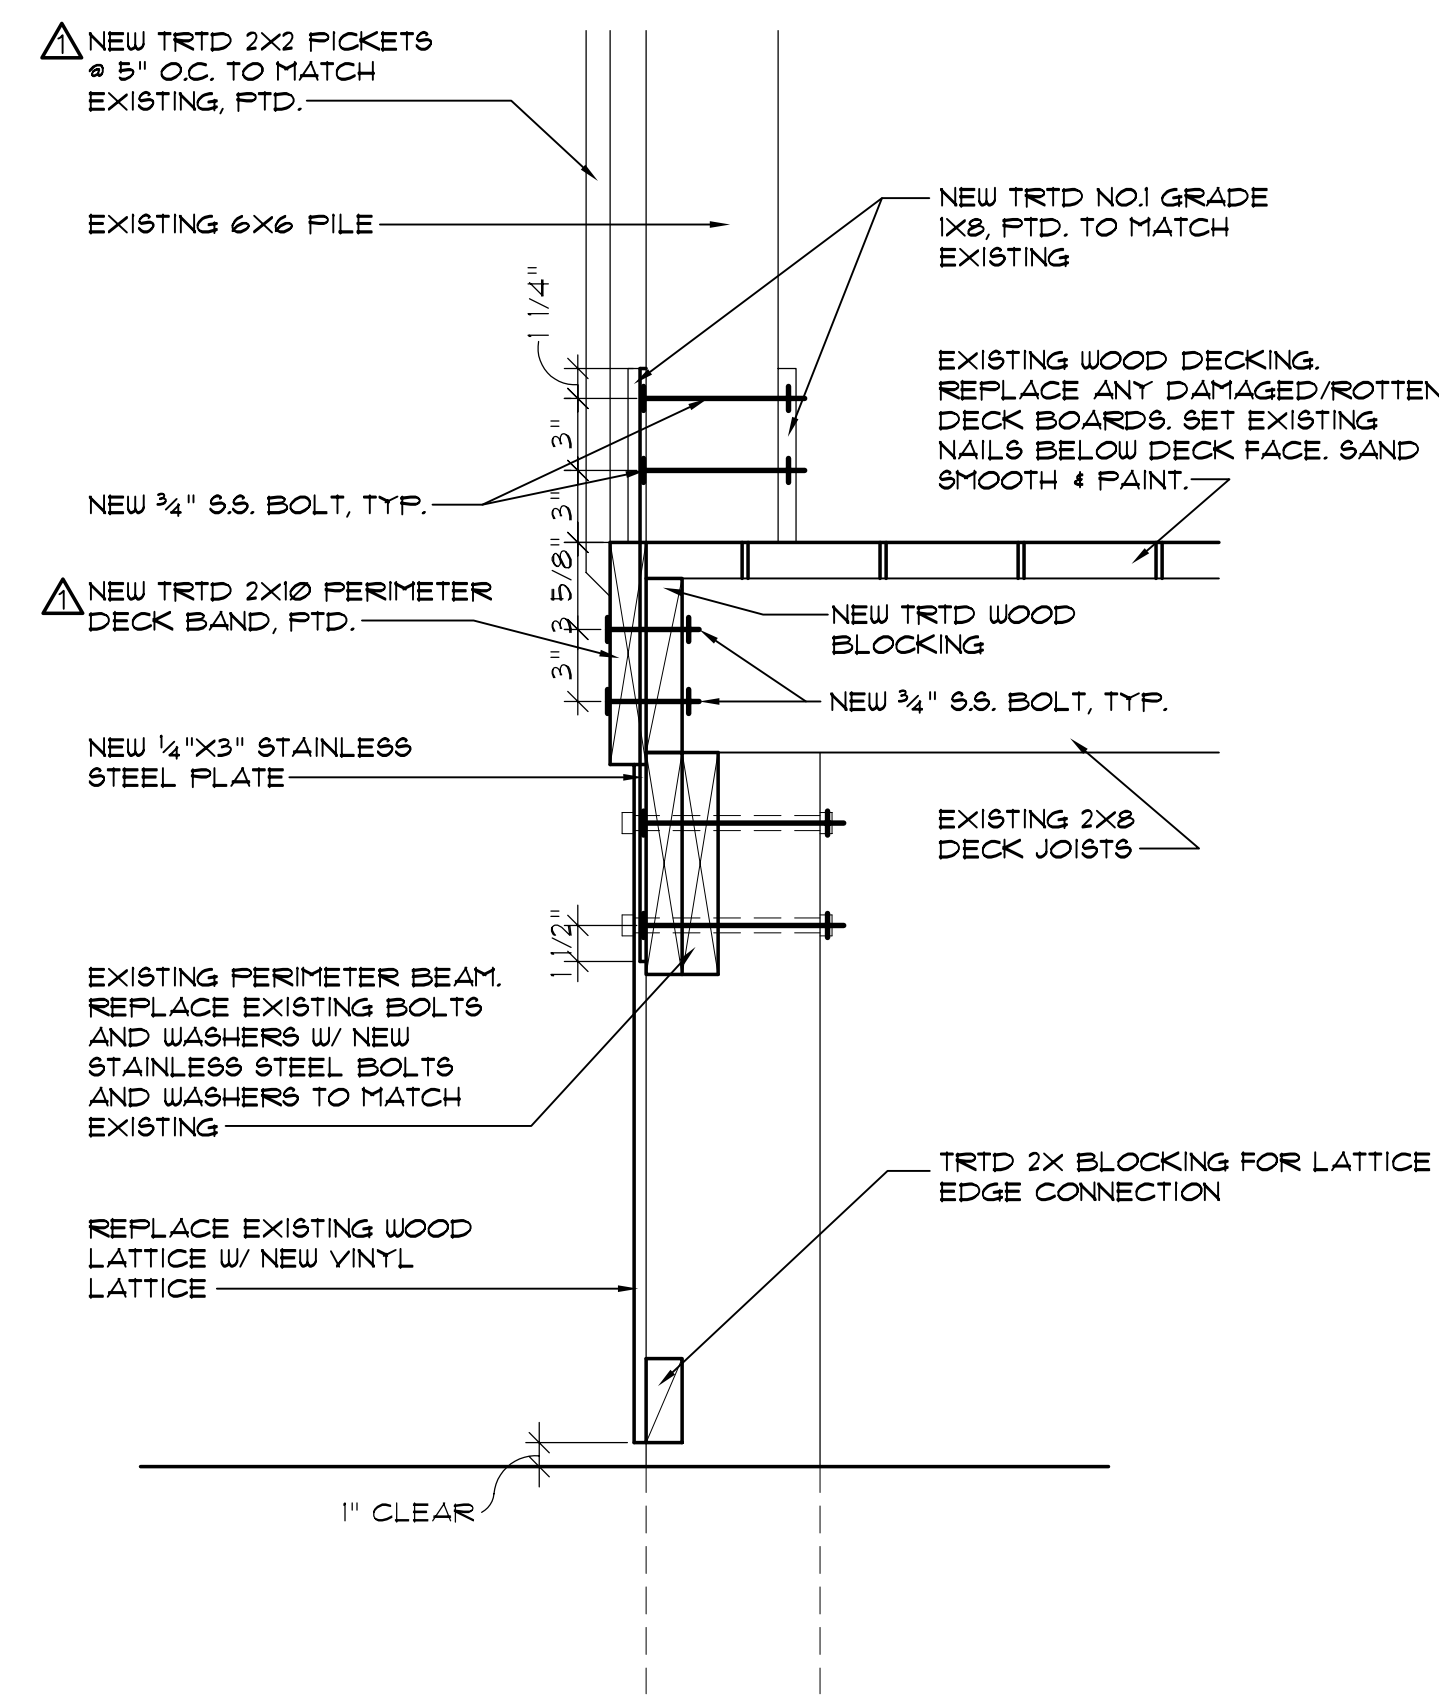

2
A-4
TYPICAL POST BASE STRAP DETAIL
SCALE: 1/2" = 1'-0"

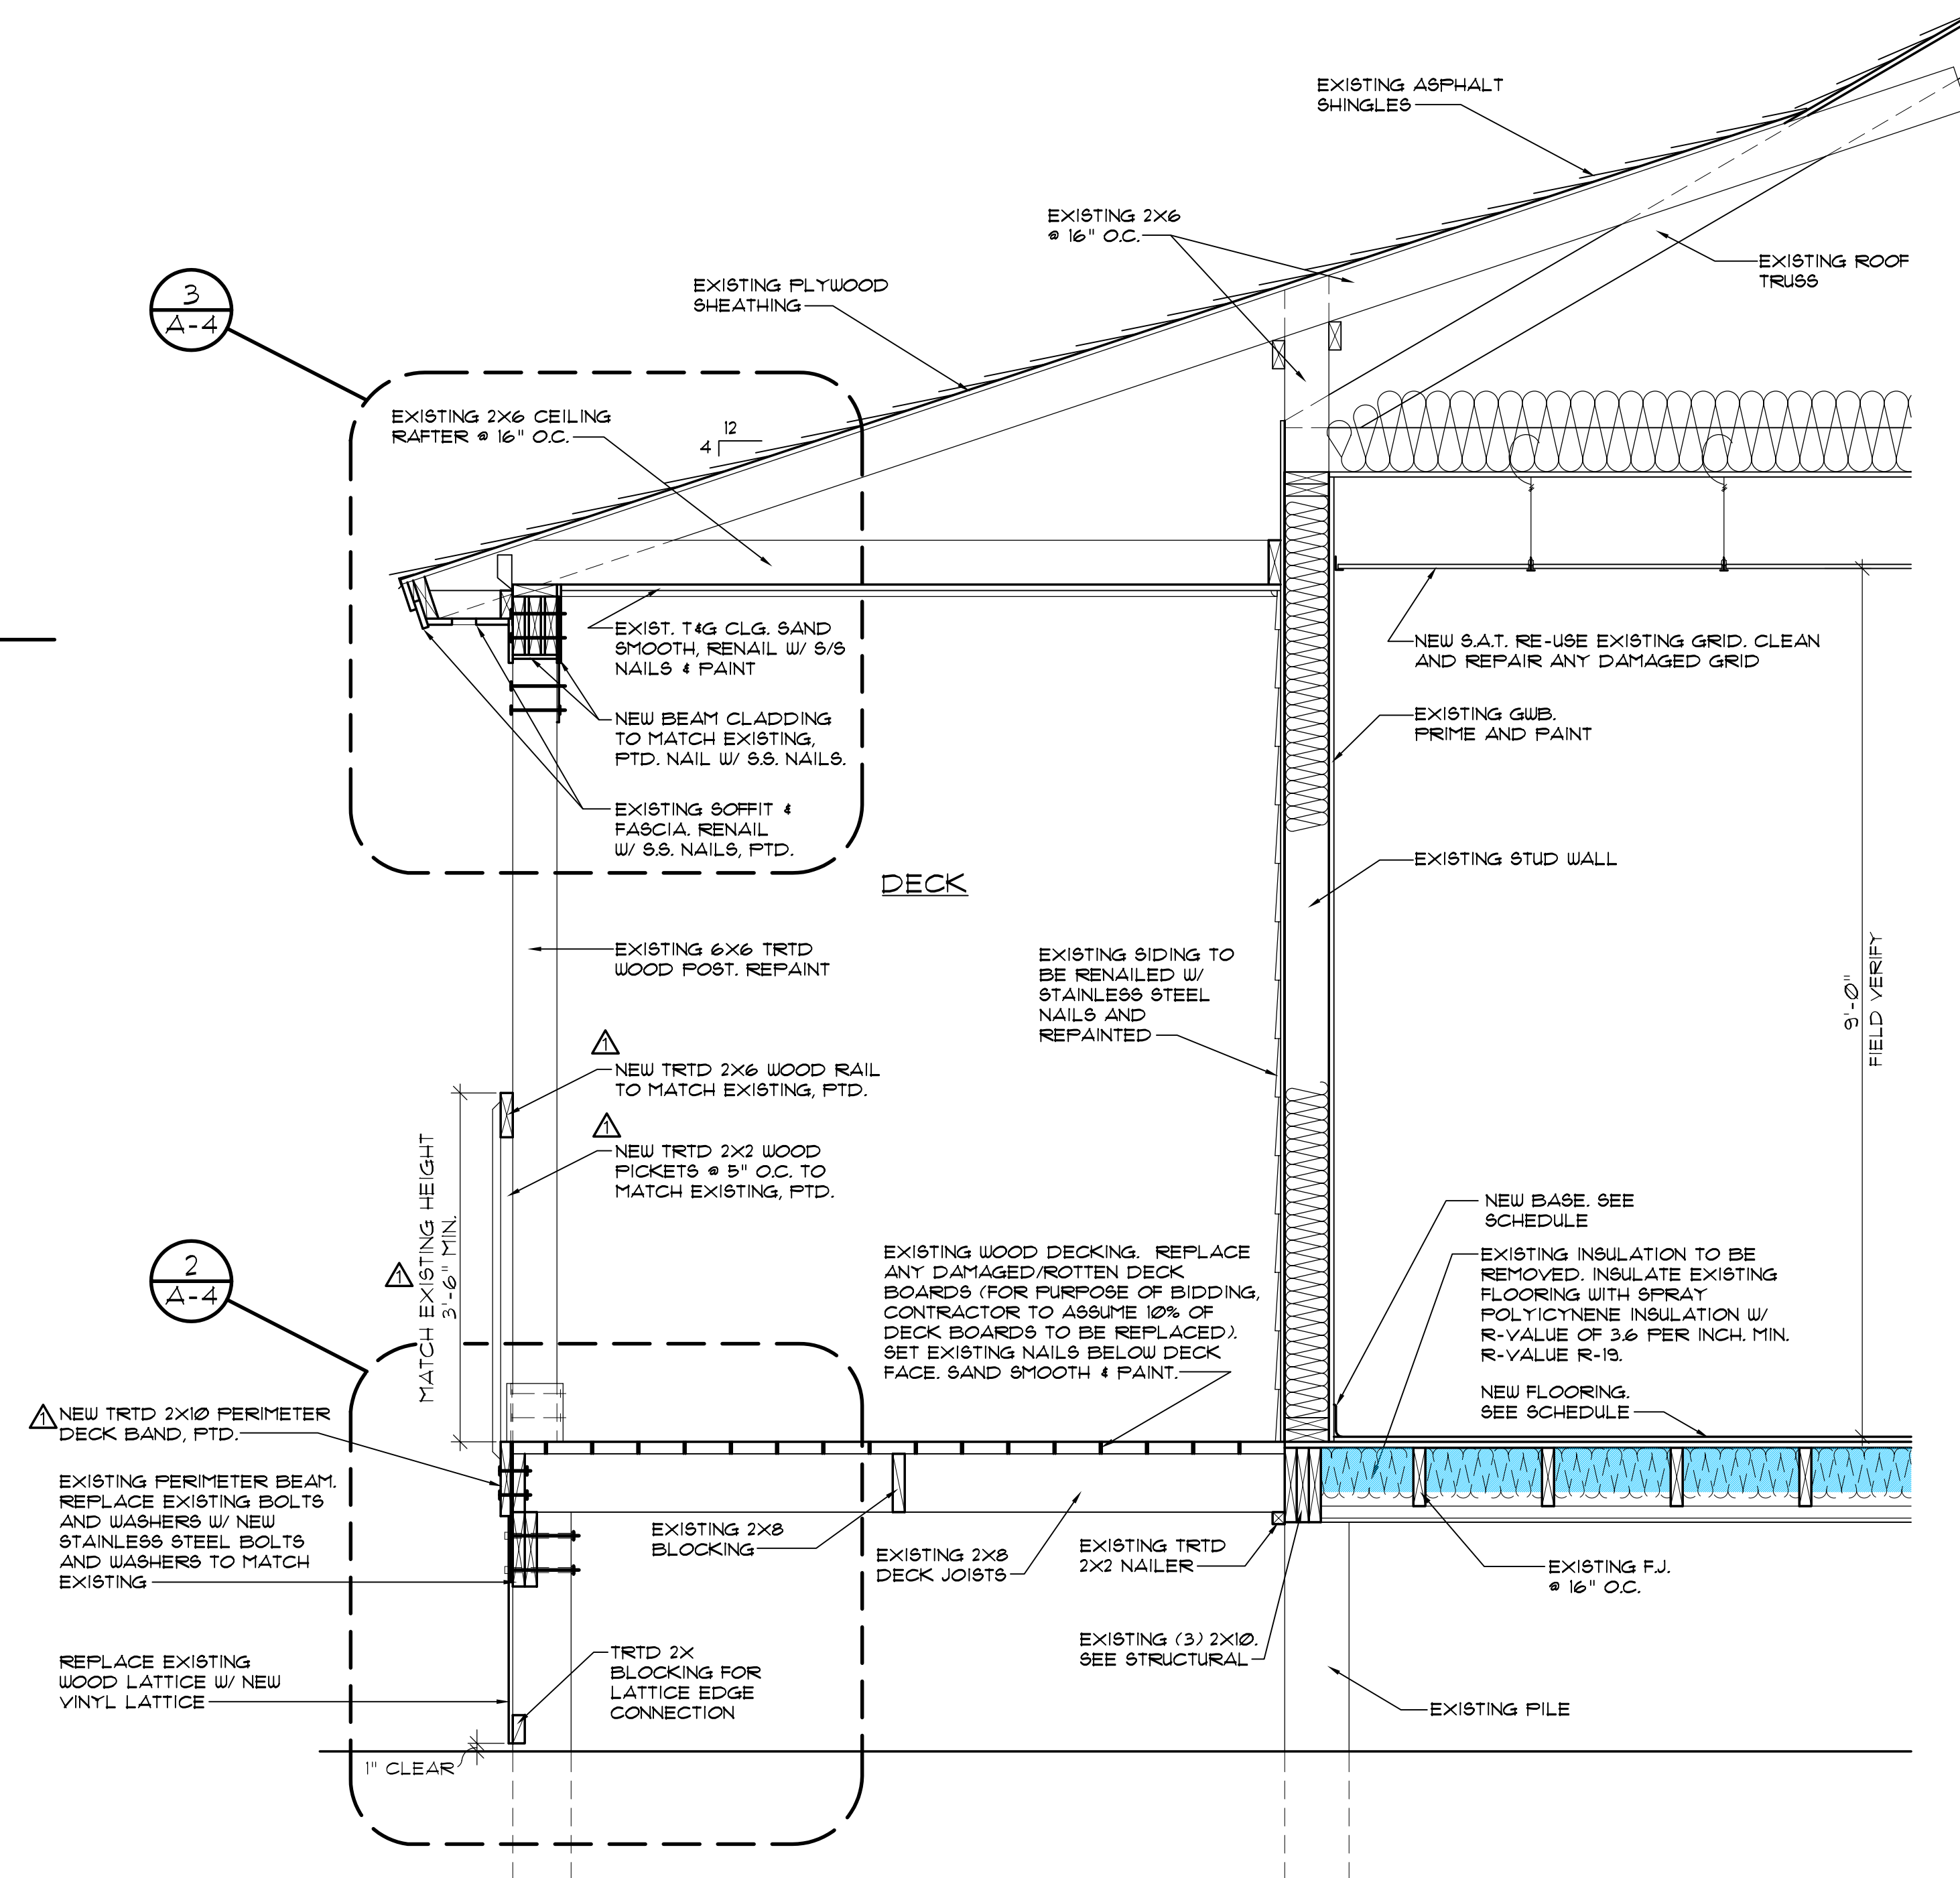

1
A-4
TYPICAL WALL SECTION
SCALE: 3/4" = 1'-0"



USE OF SEALED DRAWINGS, SPECIFICATIONS, AND OTHER DOCUMENTS PREPARED BY EDA pa SHALL BE LIMITED TO THIS PROJECT. ANY REUSE OF THESE DOCUMENTS FOR ANY OTHER PROJECT WITHOUT THE WRITTEN CONSENT OF THE DESIGNER IS PROHIBITED.

4706 Bridges Street Extension, Suite C
Morehead City, North Carolina 28557
Telephone: 252.247.6674 Fax: 252.247.6674
Email: eda@edapa.com



**CEDAR ISLAND FERRY
OFFICE RENOVATION**
CEDAR ISLAND, NORTH CAROLINA

WALL SECTIONS

2007412

ISSUED: 30 DEC. 08

DWG BY: MLR

CKD BY: RMB, LDD

REVISIONS

28 APR. 09

SHEET NO.

A-4

OF