


GENERAL SITE NOTES:


- ALL UTILITIES SHOWN ARE APPROXIMATE. CONTRACTOR IS RESPONSIBLE FOR REMOVAL OF ALL UTILITIES OF PREVIOUS ADMINISTRATION BUILDING AS PER DEMOLITION & GENERAL NOTES, WHETHER THEY APPEAR SCHEMATICALLY ON SITE PLAN OR NOT. FIELD VERIFY ALL CONDITIONS.
- CONTRACTOR IS RESPONSIBLE FOR IDENTIFYING ANY ACTIVE ELECTRICAL LINES PRIOR TO DEMOLITION WORK. ALL POWER TO PREVIOUS ADMINISTRATION BUILDING AND EXISTING TICKET BOOTH TO BE DISCONNECTED BEFORE ANY WORK BEGINS.
- CONTRACTOR TO REMOVE ALL ELECTRICAL LINES AND EXPOSED CONDUITS FROM PREVIOUS ADMINISTRATION BUILDING TO TRANSFORMER. ALL UNDERGROUND CONDUITS CAN BE ABANDONED IN PLACE.

LEGEND

- x-x-x-x- EXISTING FENCING
- EXISTING FERRY MOORING
- EXISTING SHRUB/LANDSCAPING
- EXISTING POWER POLE
- - - - - NEW SILT FENCE

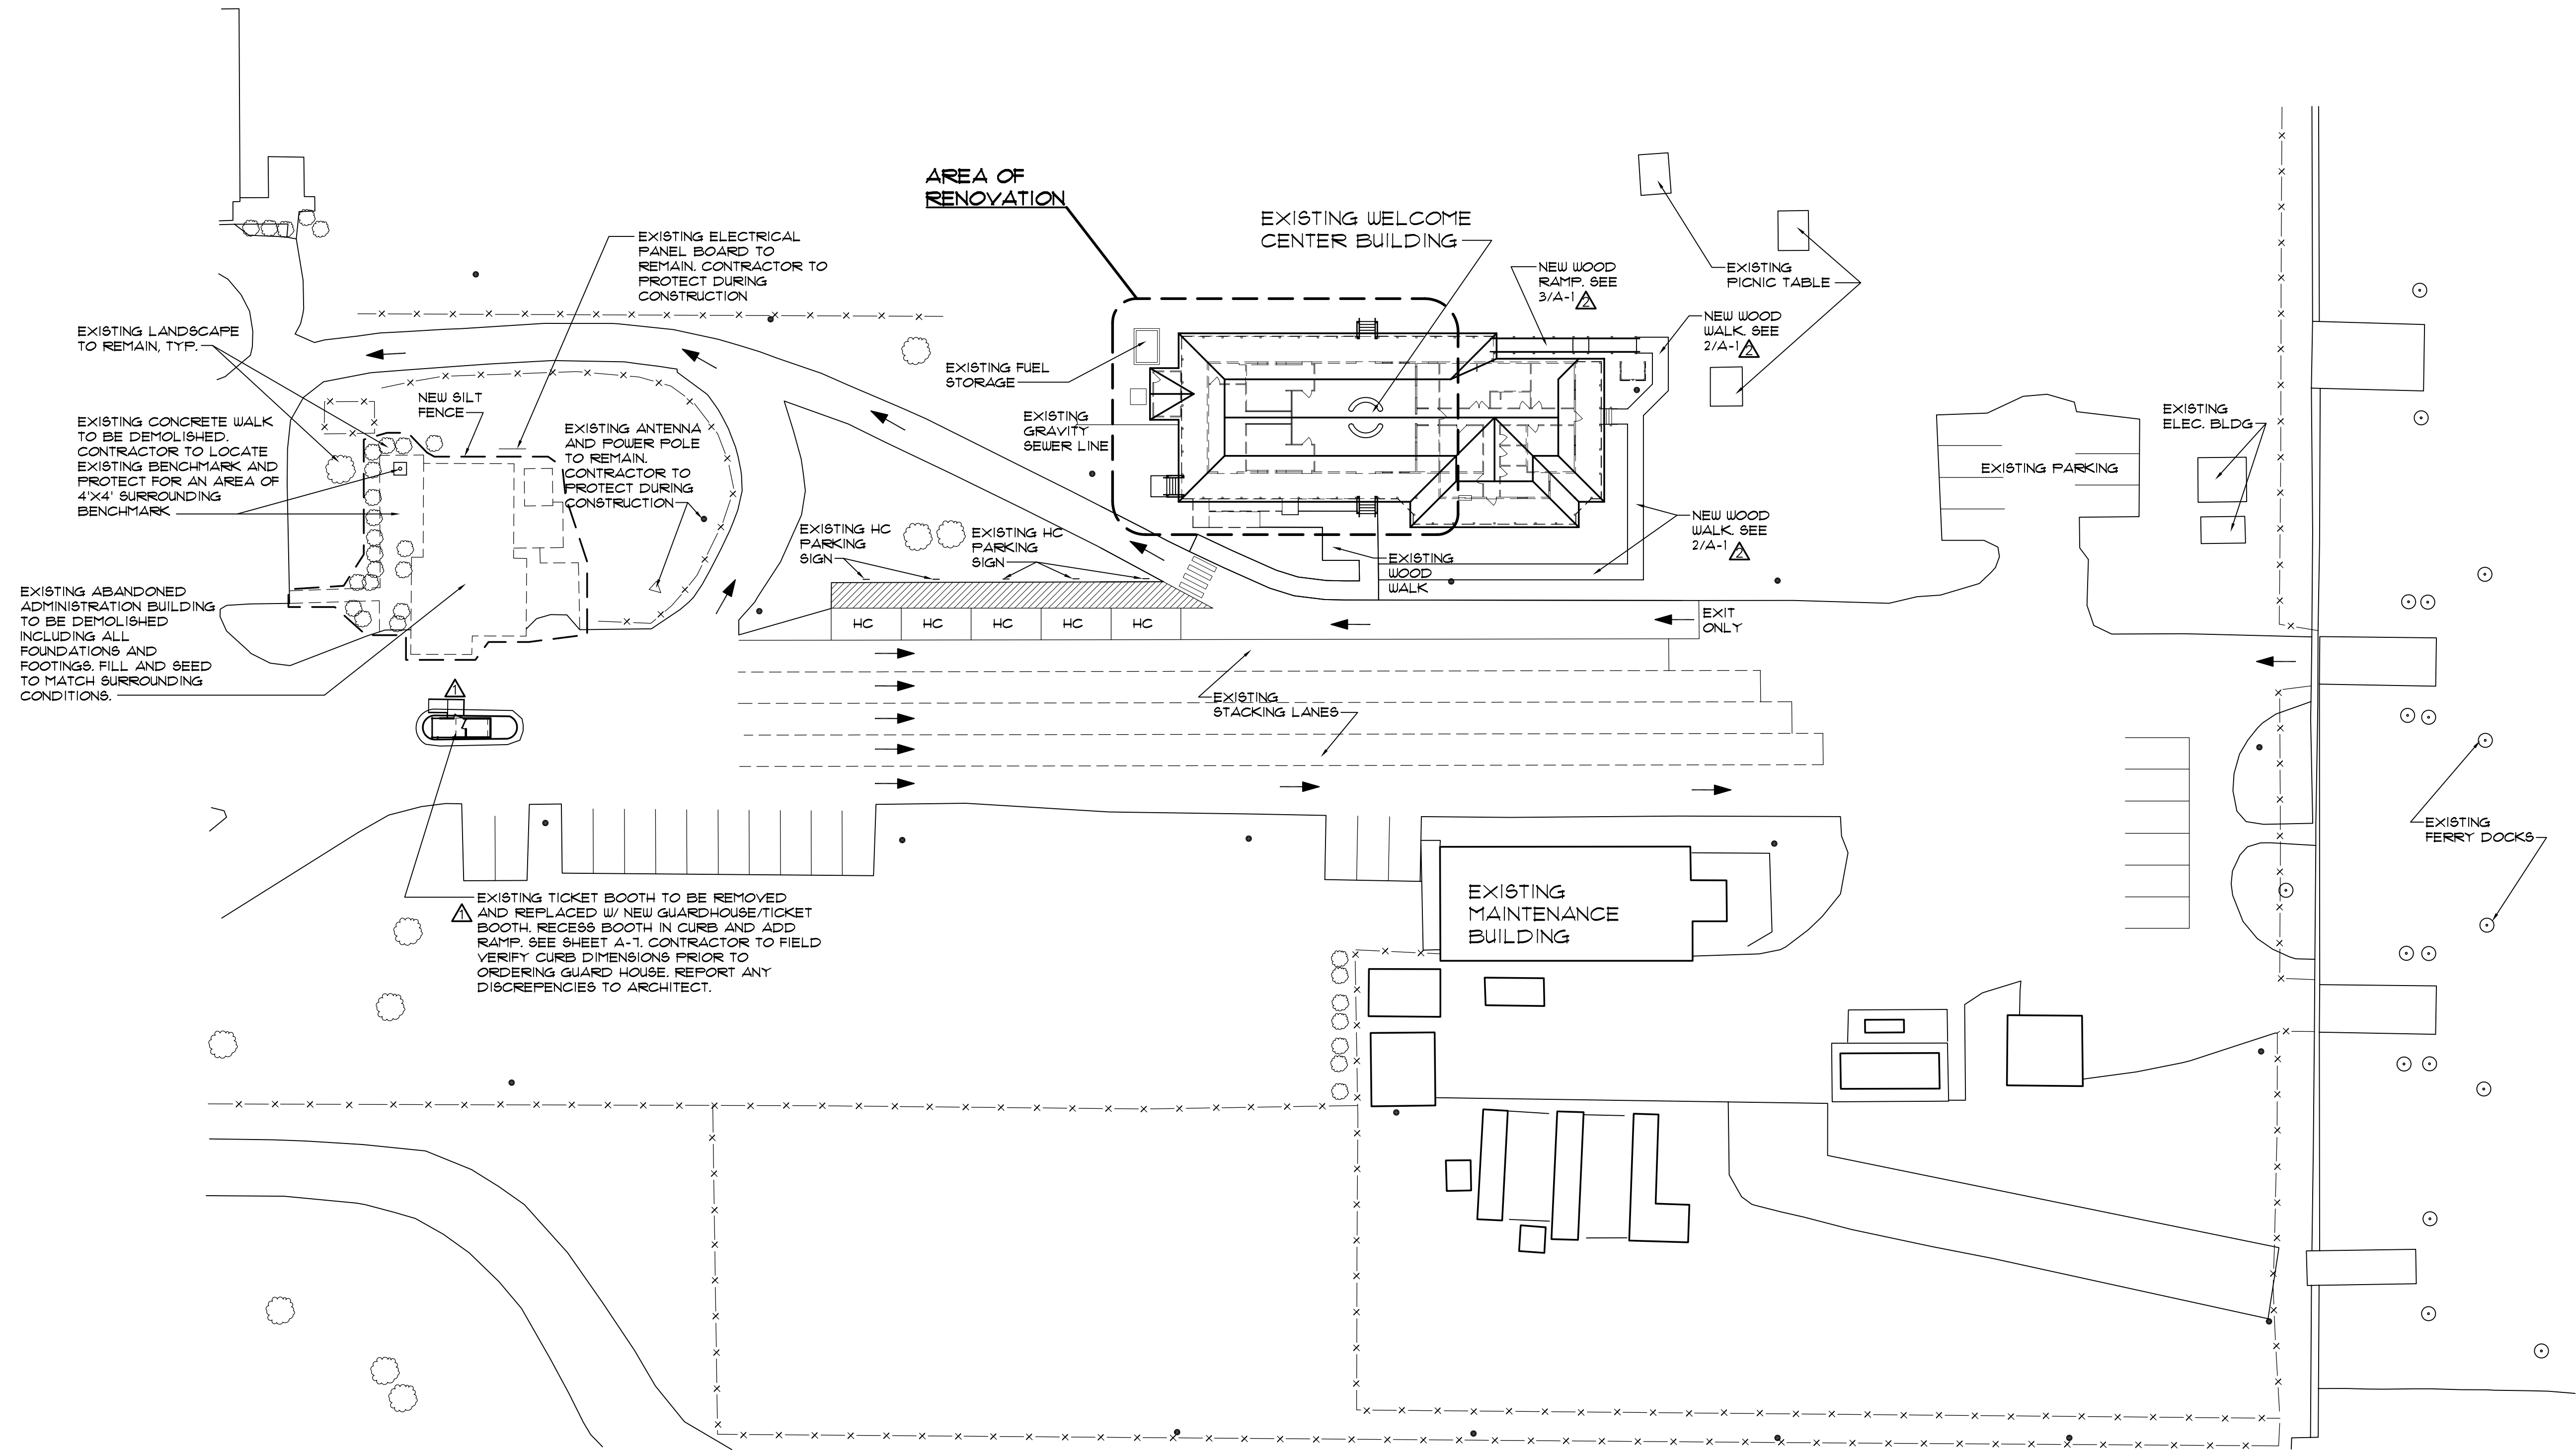

SITE PLAN
SCALE: 1" = 30'-0"

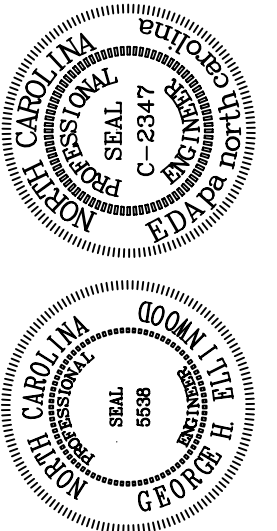

USE OF THIS DRAWING, SPECIFICATIONS, AND OTHER DOCUMENTS PREPARED BY EDA pa SHALL BE LIMITED TO THE PROJECT, AND NO PART OF THESE DOCUMENTS SHALL BE REPRODUCED OR TRANSMITTED IN ANY FORM OR BY ANY MEANS, ELECTRONIC OR MECHANICAL, WITHOUT WRITTEN CONSENT BY THE DESIGNER.

4706 Bridges Street Extension, Suite C
Morehead City, North Carolina 28557
Telephone: 252.247.2127 Fax: 252.247.6674
Email: eda@edapa.com

EDA pa
Architects □ Engineers □ Planners

**CEDAR ISLAND FERRY
OFFICE RENOVATION
CEDAR ISLAND, NORTH CAROLINA**

SITE PLAN

2007412

ISSUED: 30 DEC. 08

DWG BY: MLR

CKD BY: LDD

REVISIONS

| | |
|---|------------|
| ▲ | 28 APR. 09 |
| ▲ | 22 JUNE 09 |

SHEET NO.

SD-2
OF