



2 SECOND FLOOR ENLARGED RESTROOM PLAN  
 A-1.1 SCALE: 1/4" = 1'-0"

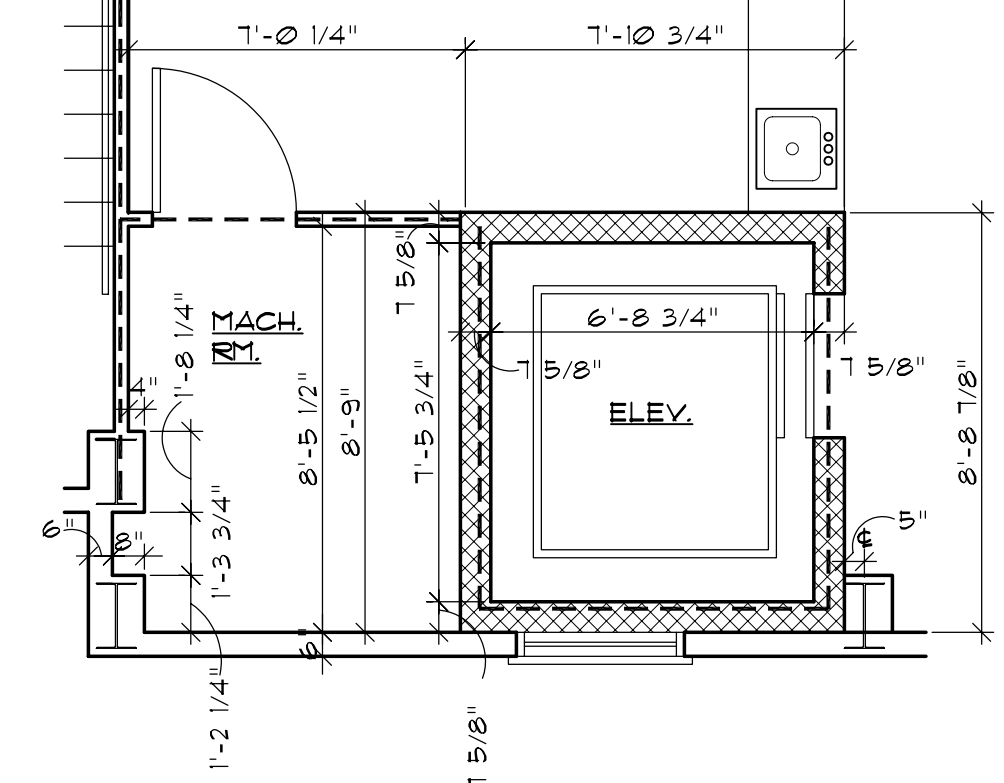

2 SECOND FLOOR ENLARGED ELEVATOR PLAN  
 A-1.1 SCALE: 1/4" = 1'-0"

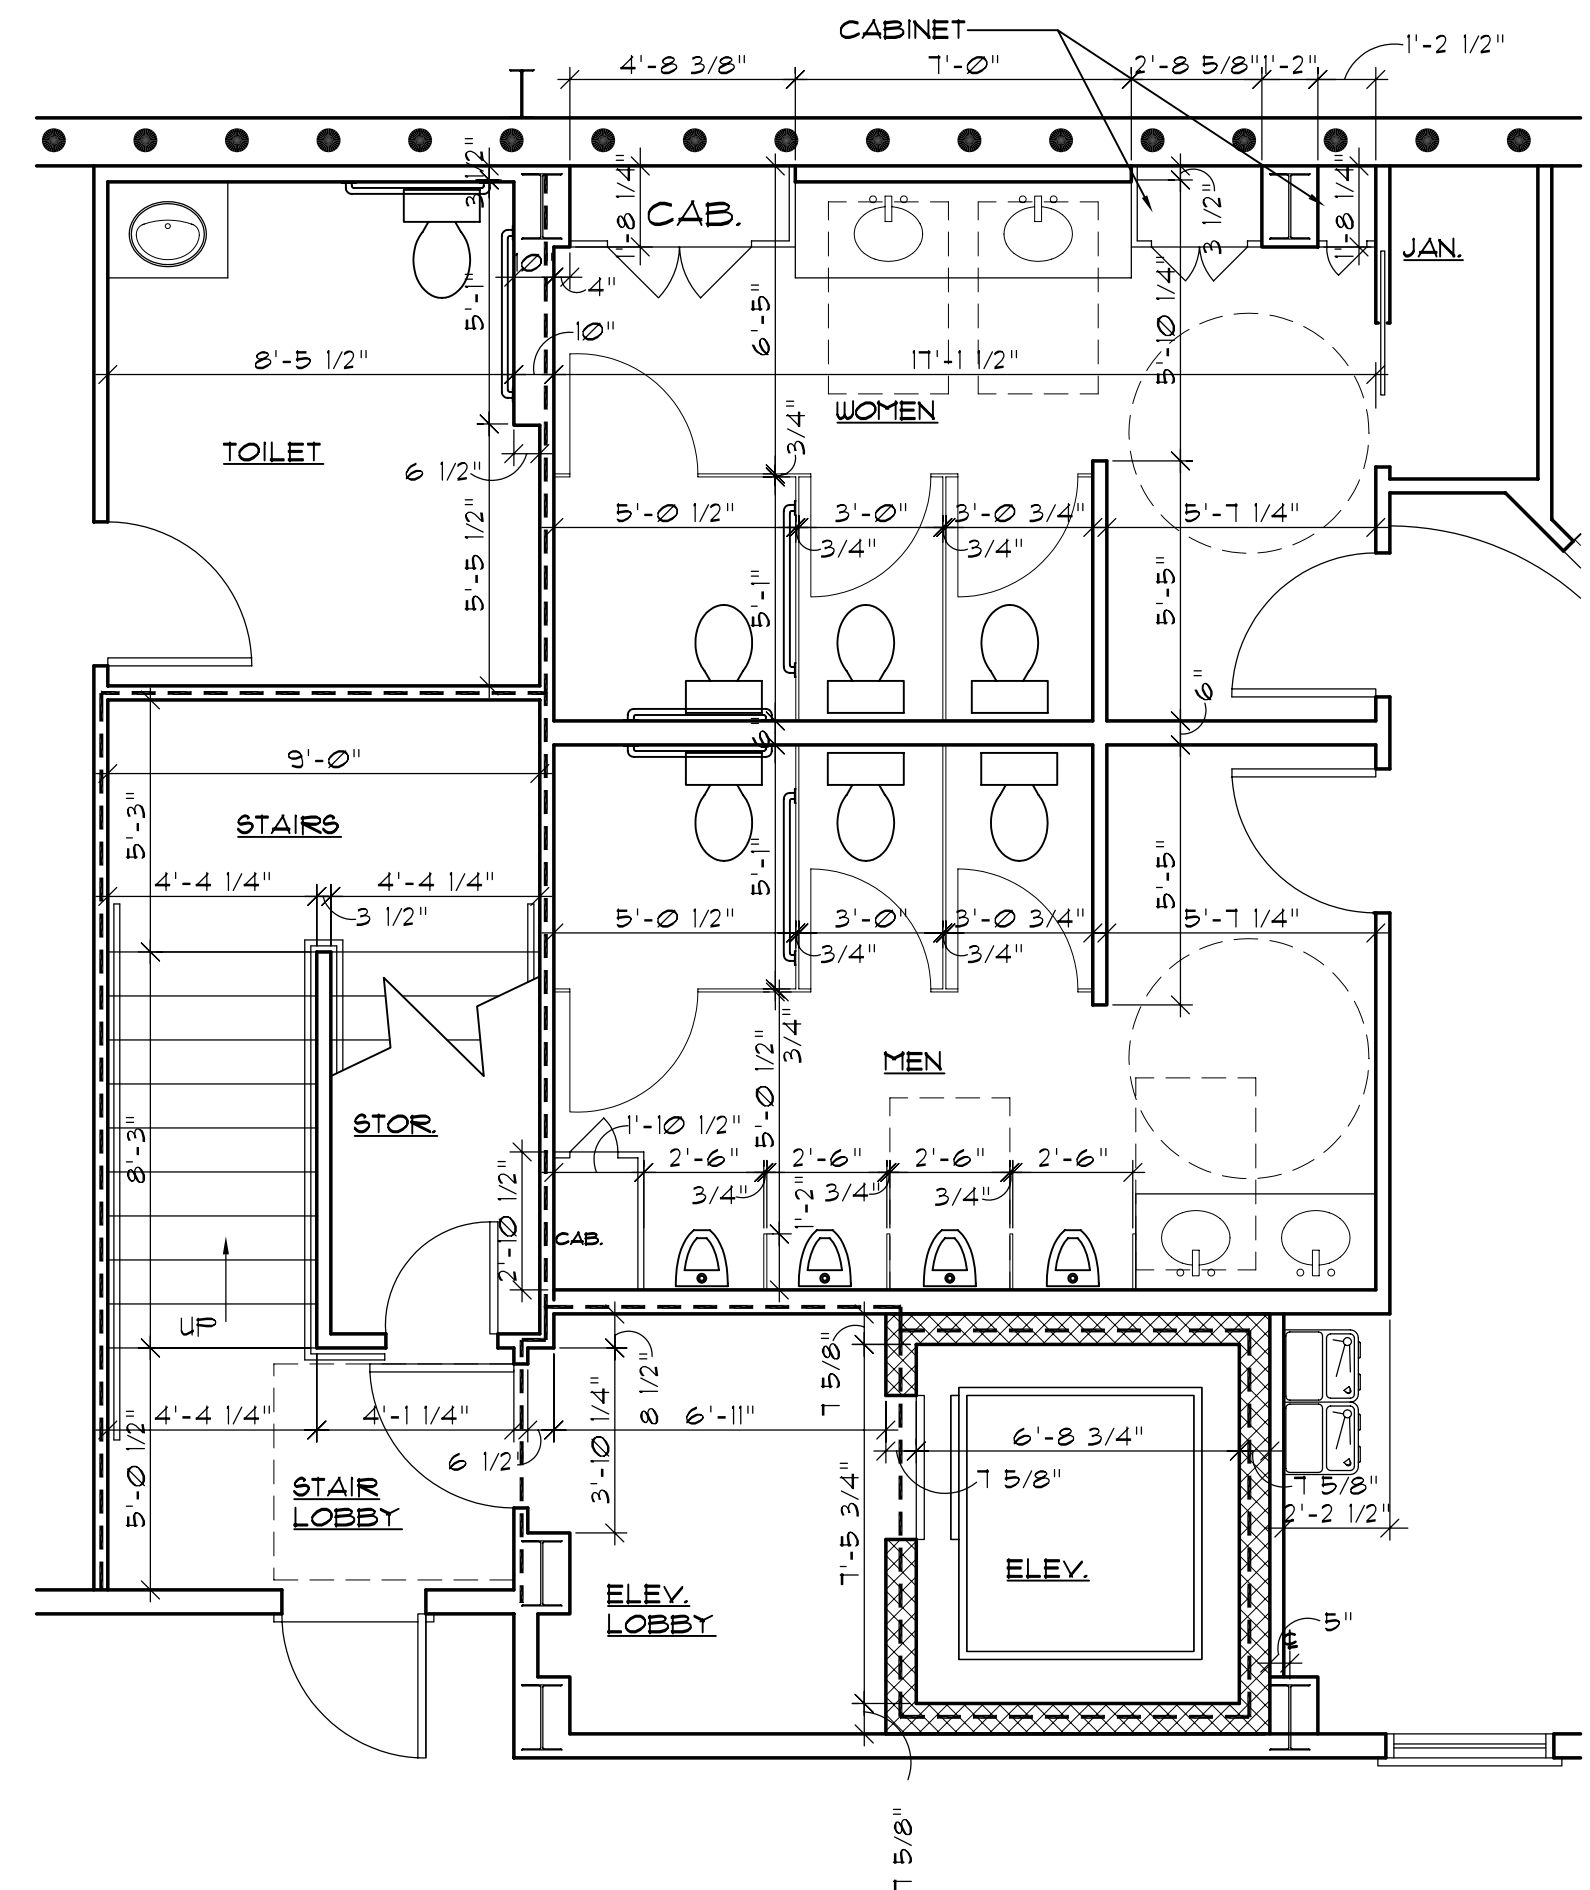

1 FIRST FLOOR ENLARGED PLAN  
 A-1.1 SCALE: 1/4" = 1'-0"

FRONT STREET VILLAGE  
 THE BOAT HOUSE  
 BEAUFORT, NORTH CAROLINA

ENLARGED FLOOR PLANS

2009414

ISSUED: 11 JAN 10

DWG BY: MLR

CKD BY: LDD

REVISIONS

1 10 JAN 10

SHEET NO.

A-1.1

OF



Architects □ Engineers □ Planners

4706 Bridges Street Extension, Suite C  
 Morehead City, North Carolina 28557  
 Telephone: 252.247.2127 Fax: 252.247.0674  
 Email: edam@EDApa.com

USE OF BIDS OR DRAWINGS, SPECIFICATIONS, AND OTHER DOCUMENTS PREPARED BY EDA pa SHALL BE LIMITED TO THE PROJECT, AND NO PART OF THESE DOCUMENTS SHALL BE REPRODUCED OR TRANSMITTED IN ANY FORM OR BY ANY MEANS, ELECTRONIC OR MECHANICAL, WITHOUT WRITTEN CONSENT BY THE DESIGNER.

