




NOVEMBER 13, 2008

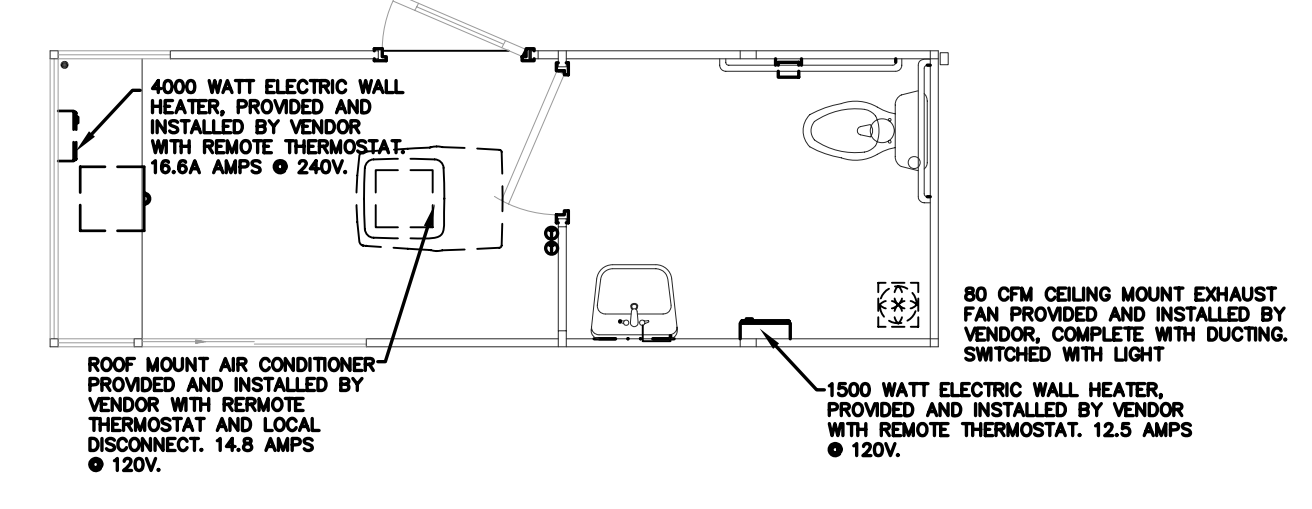

THIS BOOTH IS PROVIDED COMPLETE FROM MANUFACTURER (PART # 1468 (EXTENDED TO 18'-5" LONG) WITH THE FOLLOWING STIPULATIONS:

1. WATER CLOSET SINK AND WATER HEATER ARE SHIPPED LOOSE FOR CONNECTION IN FIELD.
2. SEWER AND WATER ARE TO CONNECT AS INDICATED. ADD INSULATION TO LAVATORY SUPPLIES AND DRAIN.
3. WATER HEATER IS TO PLUG INTO DEDICATED RECEPTACLE INCLUDED BY MANUFACTURER.
4. MANUFACTURER IS TO INCLUDE WALL HEATERS, EXHAUST FAN AND ROOF MOUNTED AIR CONDITIONING UNIT COMPLETE WITH CONTROLS.
5. ELECTRICAL CONTRACTOR SHALL CONNECT NEW PANEL PROVIDED BY MANUFACTURER. BOOTH CONTAINS ALL RECEPTACLES AND LIGHTS SHOWN AND BRANCH CIRCUITS TO ALL DEVICES. CONTRACTOR TO INSTALL AND CONNECT BUILDING GROUND AND VERIFY ALL FIXTURES, LAMPS ETC. ARE IN PLACE AS SHOWN. EXTERIOR LIGHT TO INCLUDE FLUORESCENT LAMP.

1  
M-3  
GUARD STATION EXPANDED FLOOR PLAN - HVAC  
SCALE: 1/4" = 1'-0"

AREA OF RENOVATION

EXISTING WELCOME CENTER BUILDING

EXISTING PICNIC TABLE

EXISTING FUEL STORAGE

EXISTING ANTENNA AND POWER POLE TO REMAIN. CONTRACTOR TO PROTECT DURING CONSTRUCTION

EXISTING CONC. WALK

EXIT ONLY

EXISTING ABANDONED ADMINISTRATION BUILDING TO BE DEMOLISHED INCLUDING ALL FOUNDATIONS AND FOOTINGS. FILL AND SEED TO MATCH SURROUNDING CONDITIONS.

HC HC HC HC HC

EXISTING STACKING LANES

EXISTING TICKET BOOTH TO BE REMOVED AND REPLACED W/ NEW GUARDHOUSE/TICKET BOOTH. SEE SHEET A-7, P-4, M-3 & E-4.

2  
M-3  
GUARD STATION KEY PLAN SITE LAYOUT - HVAC  
SCALE: NONE

**SEA**  
SOUTHEASTERN ENGINEERING ASSOCIATES, P.A.  
3717 MIDLAND DRIVE, SUITE 203  
Raleigh, NC 27611  
PHONE: 919-791-2890 FAX: 919-791-3090  
E-MAIL: seap1@midsepping.com

1007 Shepard Street  
Morehead City, North Carolina 28557  
Telephone: 252-247-2127 Fax: 252-247-0674  
Email: eda@eda.com

**EDA**  
Architects & Engineers & Planners

CEDAR ISLAND FERRY  
OFFICE RENOVATION  
CEDAR ISLAND, NORTH CAROLINA

08-046

2007412

ISSUED: 08-12-08

DWG BY: MLR

CKD BY: RMB, LDD

REVISIONS

SHEET NO.

M-3

OF